



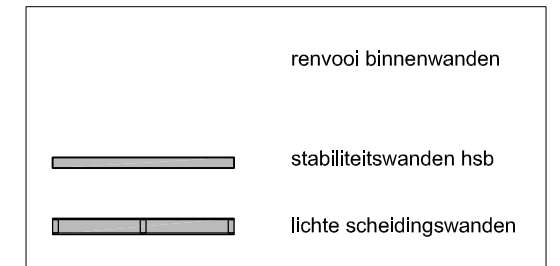
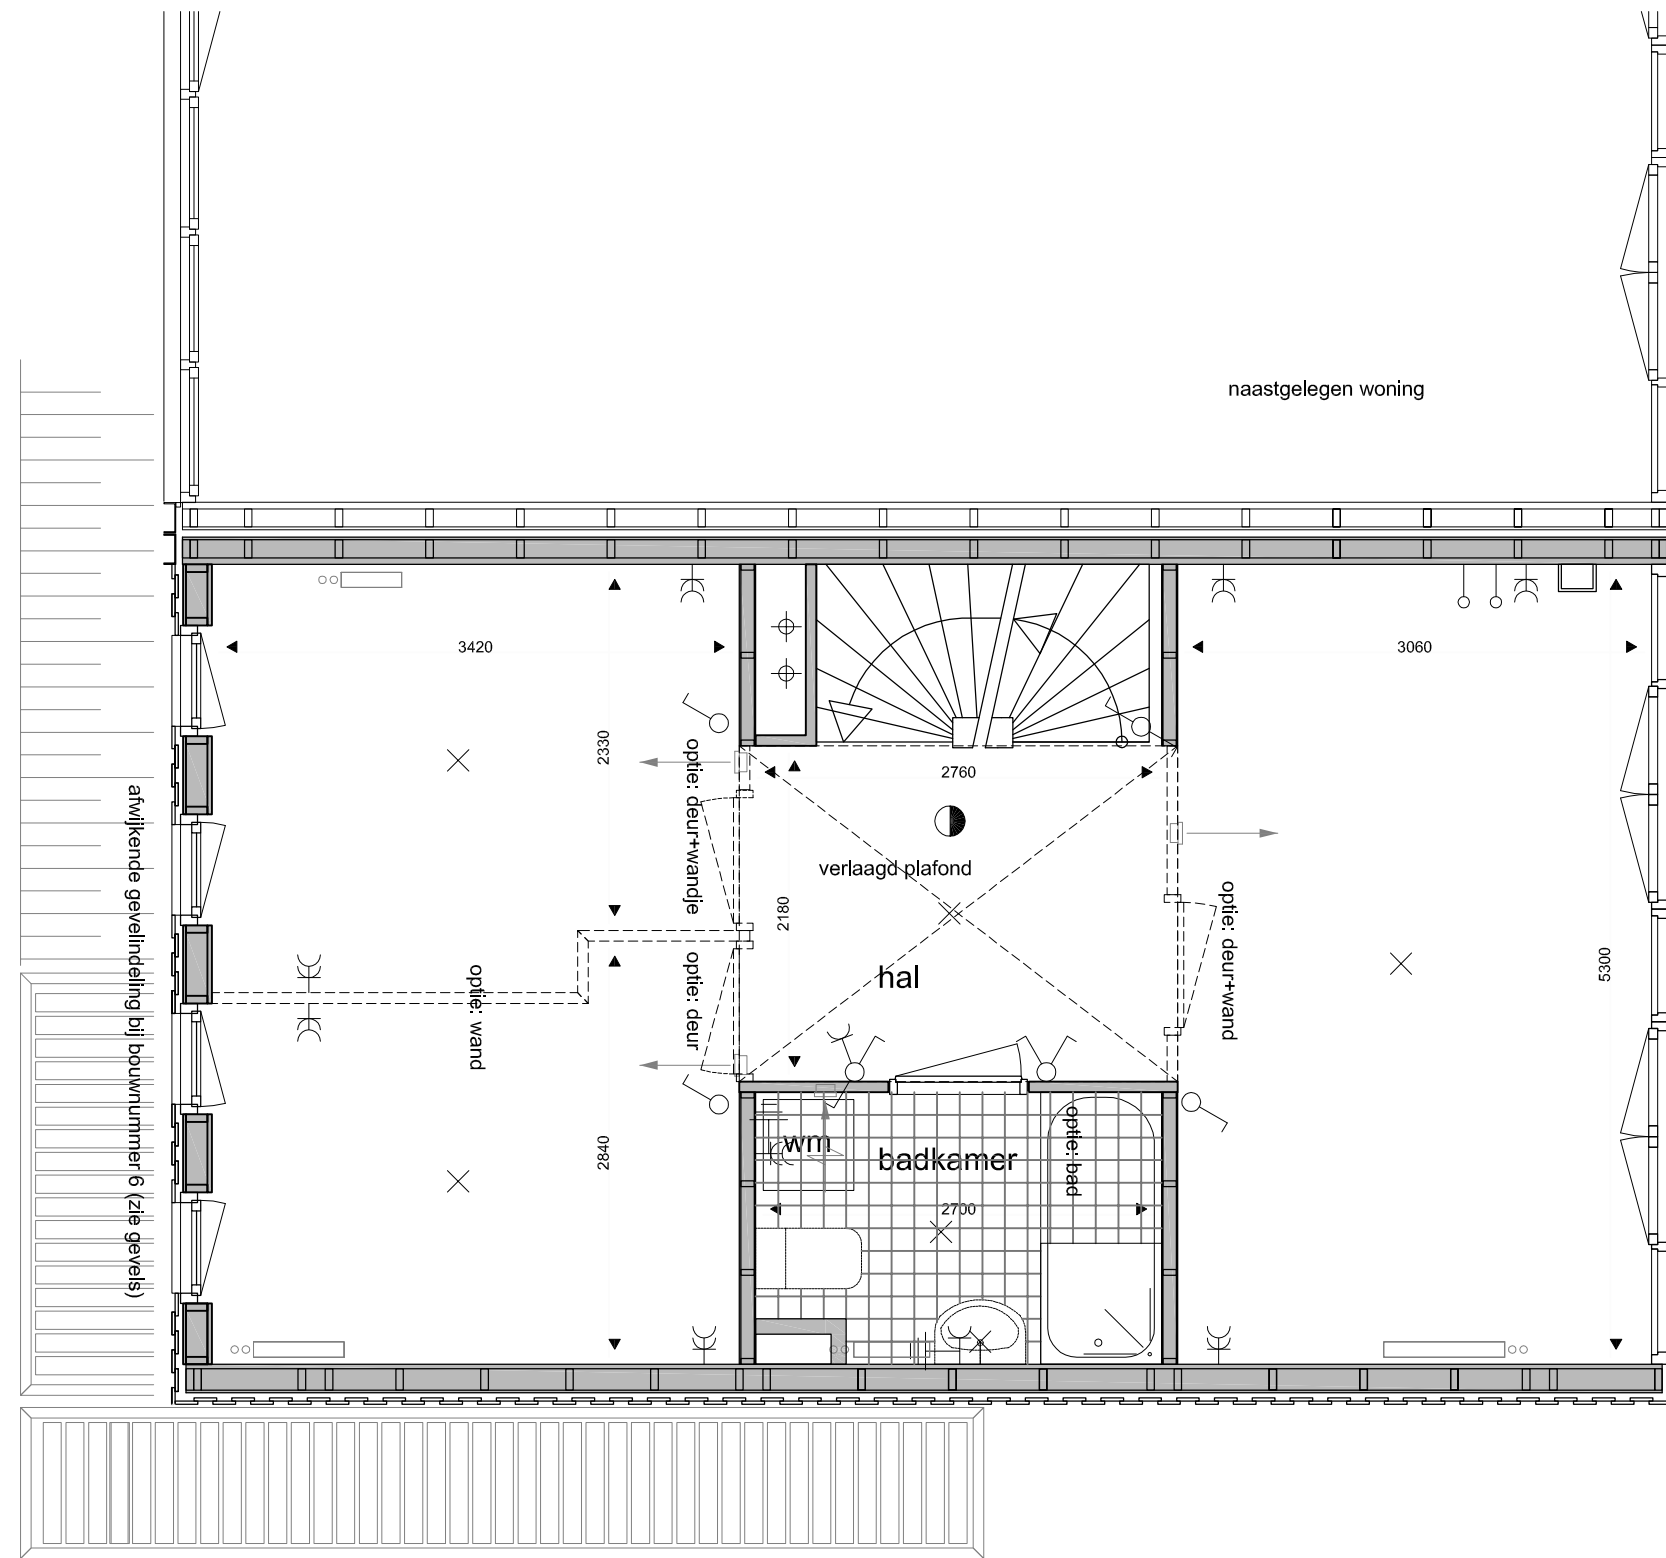


b.k. dijk 2270 + NAP


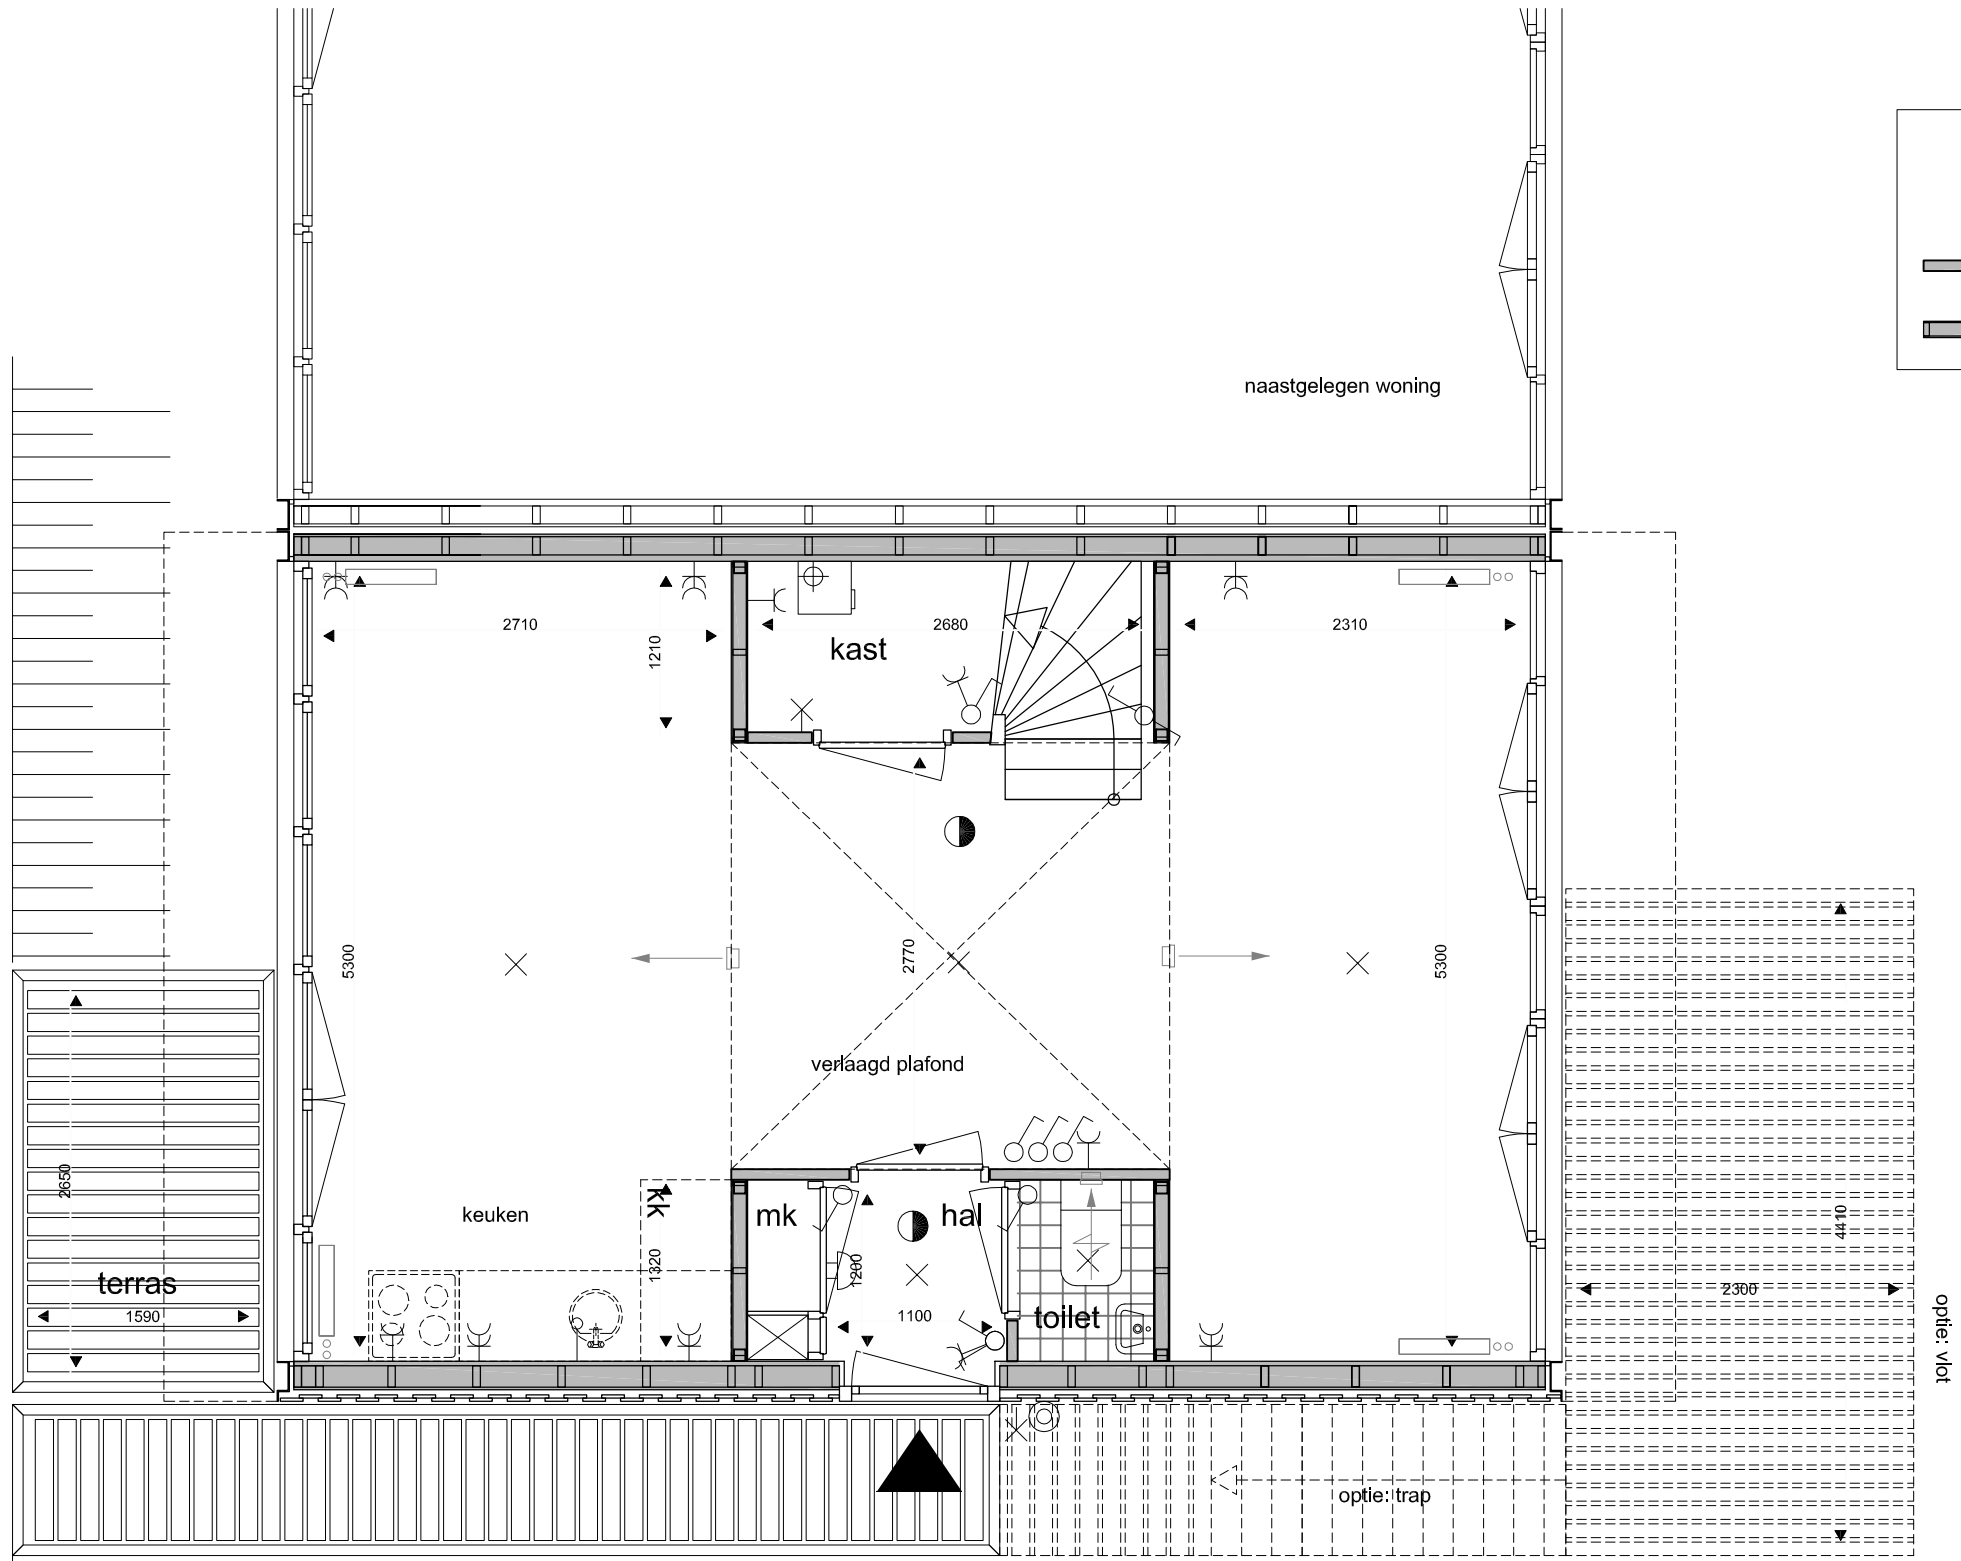


	renvooi binnenwanden
	stabiliteitswanden hsb
	lichte scheidingswanden

# plattegrond begane grond Lakeside P3 KA



plattegrond 1e verdieping Lakeside P3 KA

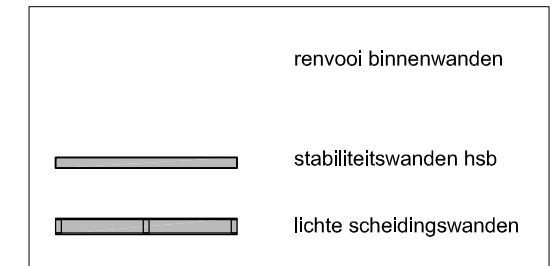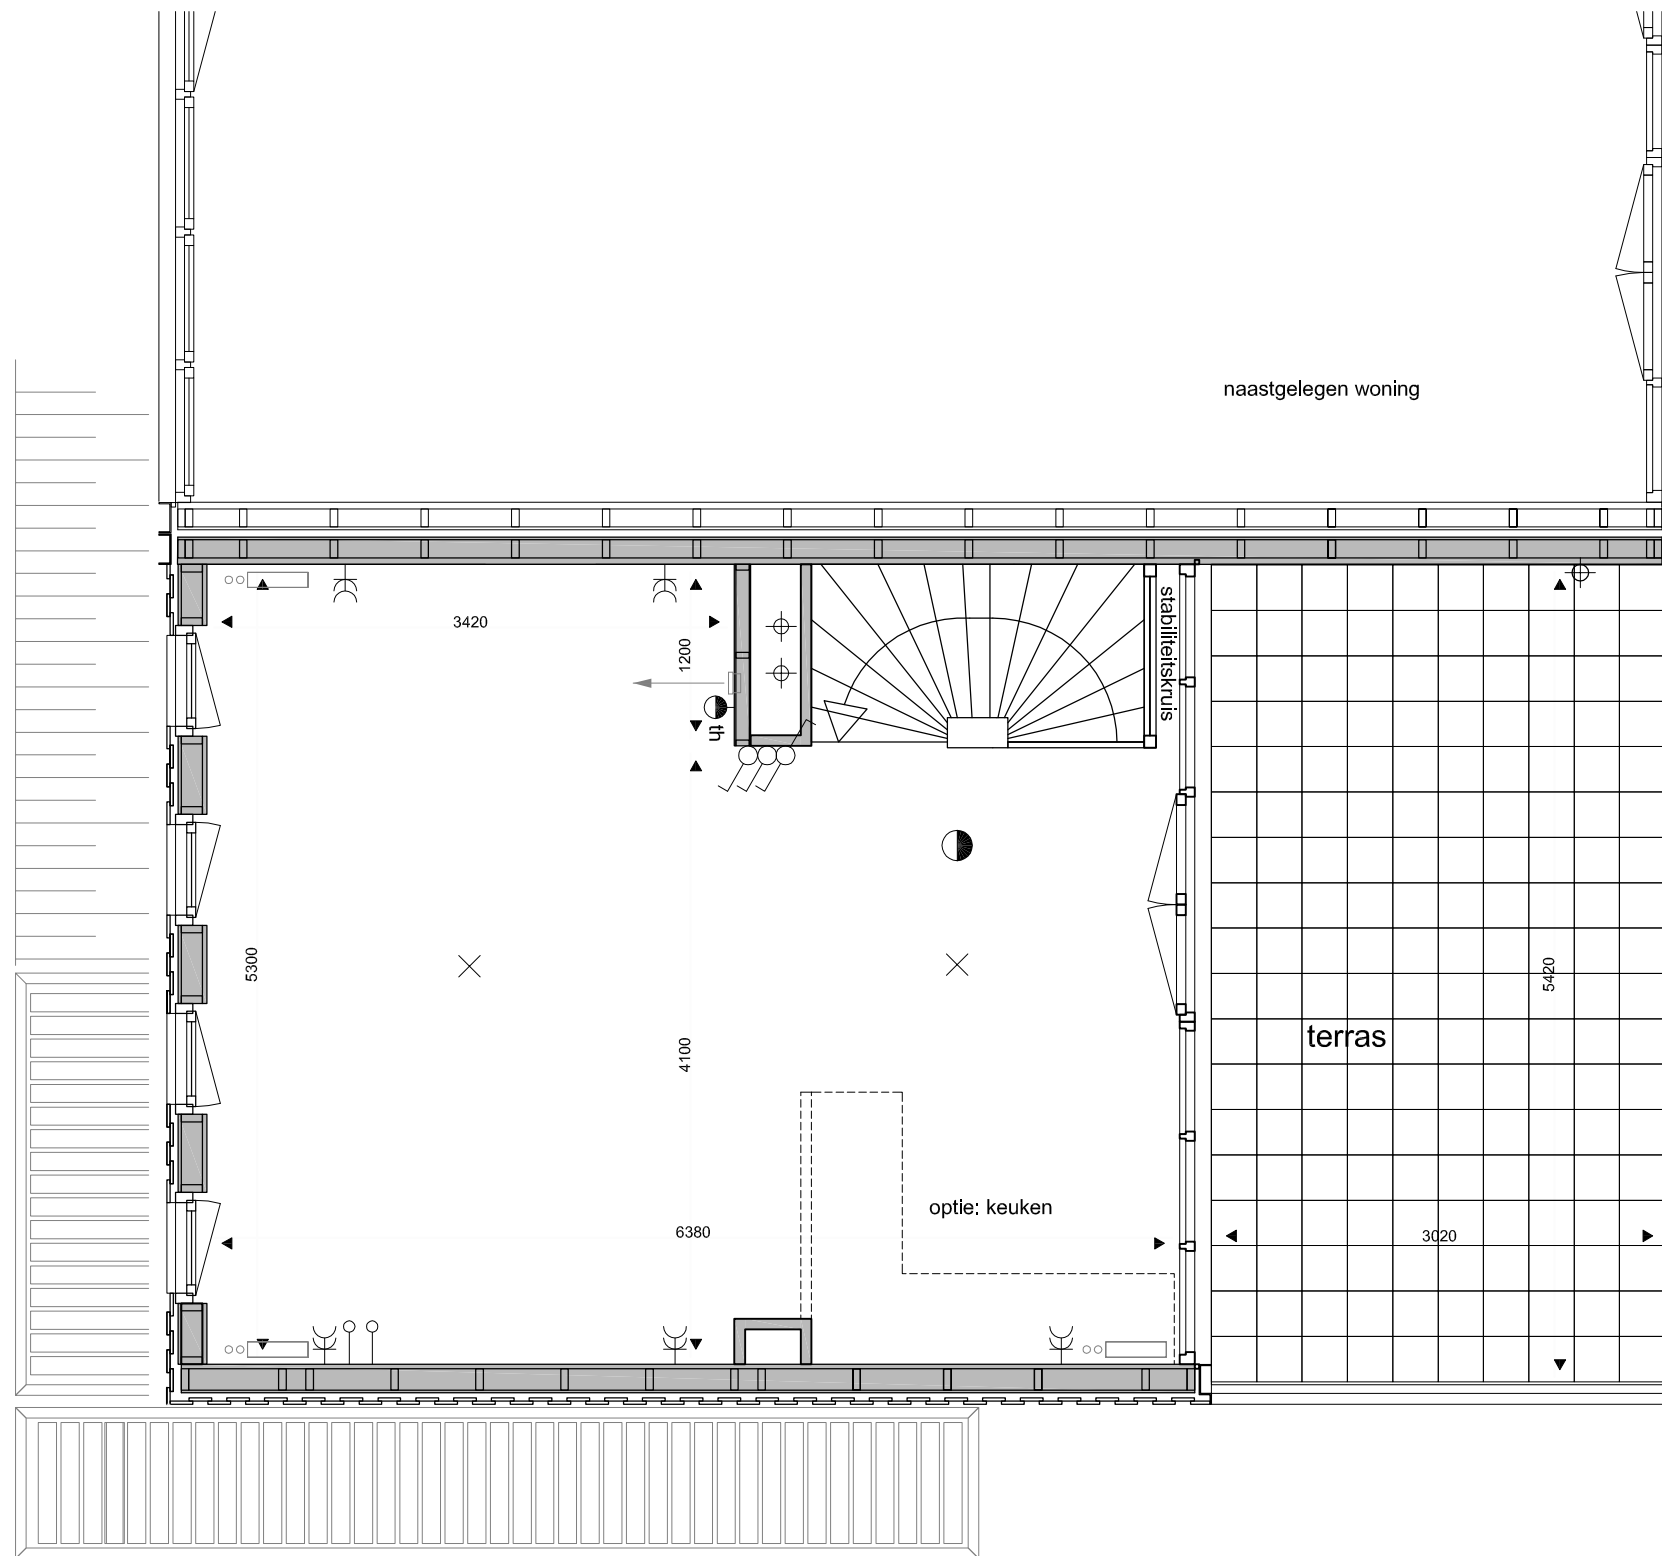

plattegrond 2e verdieping Lakeside P3 KA